

Neubau Güterstrasse Sömmerli, Gonten


Bauprojekt
Längenprofil

9050 Appenzell
Rindenschach 12
Telefon 071 788 06 29
Telefax 071 788 06 28
appenzell@herschinge.ch


9056 Gais
Rindenschach 1
Telefon 071 791 00 90
Telefax 071 791 00 98
gais@herschinge.ch

9413 Oberegg
Dorfstrasse 20
Telefon 071 898 80 52
Telefax 071 898 80 59
oberegg@herschinge.ch

Nr. 2018-289-13 Gez./Vs. if / MR Datum 12.07.2018
Mastab 1:500/100 Gr. 60/168 Rev.

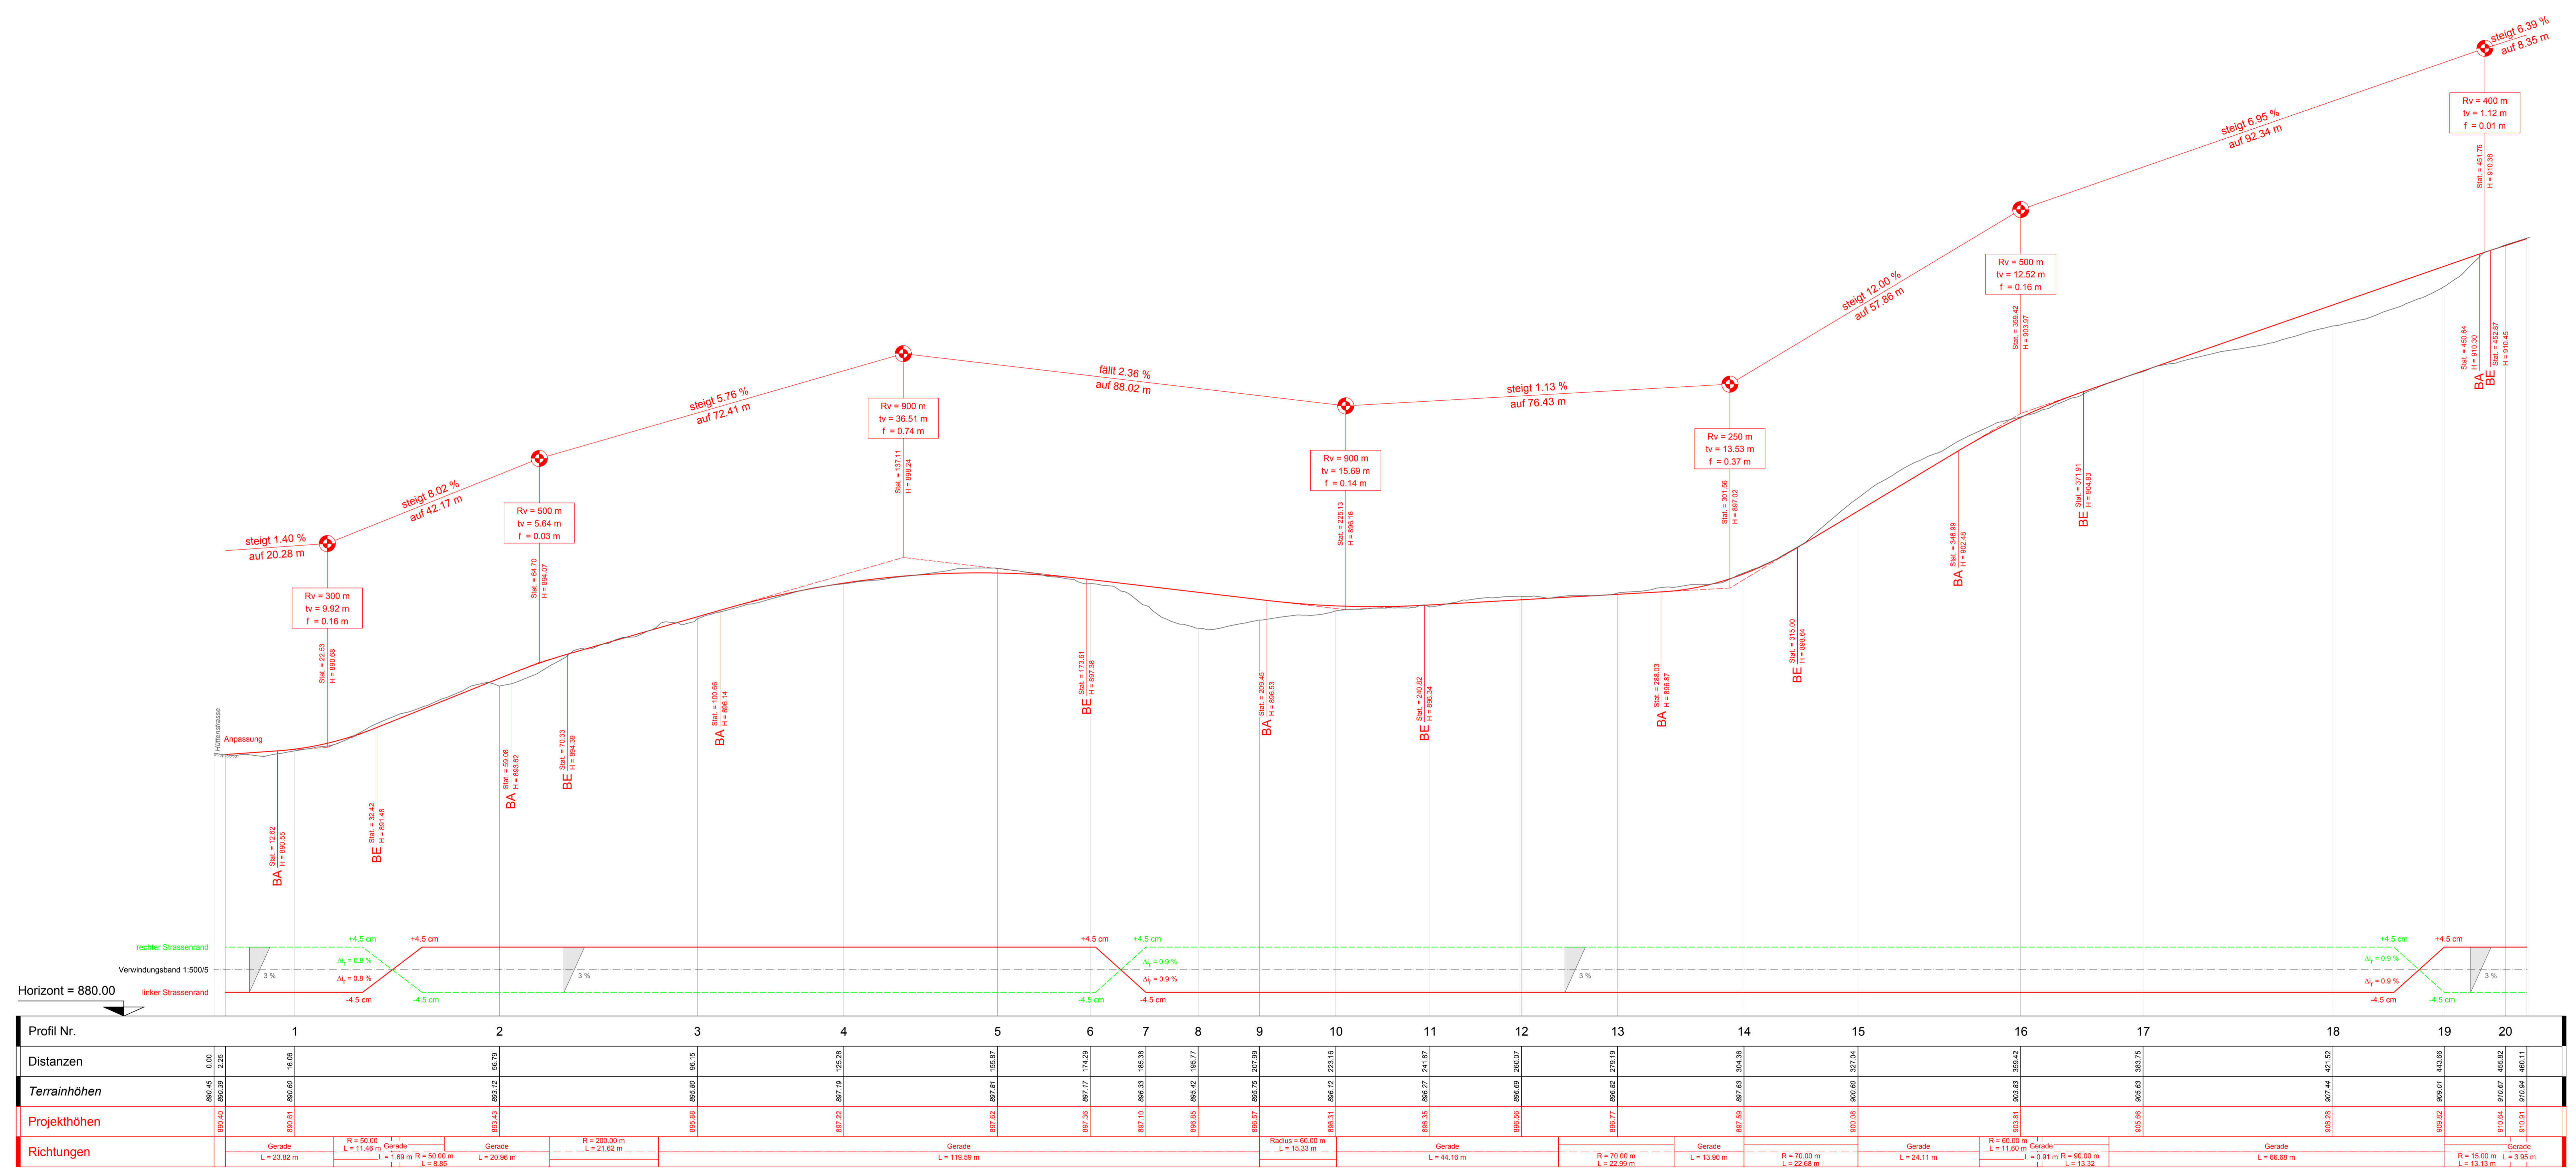

Profil Nr.	1	2	3	4	5	6	7	8	9	10	11	12	13	14	15	16	17	18	19	20
Richtungen	Gerade L = 23.82 m		R = 50.00 m L = 11.46 m Gerade L = 20.96 m		Gerade L = 119.59 m		R = 200.00 m L = 21.90 m		R = 60.00 m L = 15.37 m		Gerade L = 44.16 m		R = 70.00 m L = 22.99 m		Gerade L = 13.90 m		R = 80.00 m L = 11.00 m Gerade L = 24.11 m		Gerade L = 66.68 m	

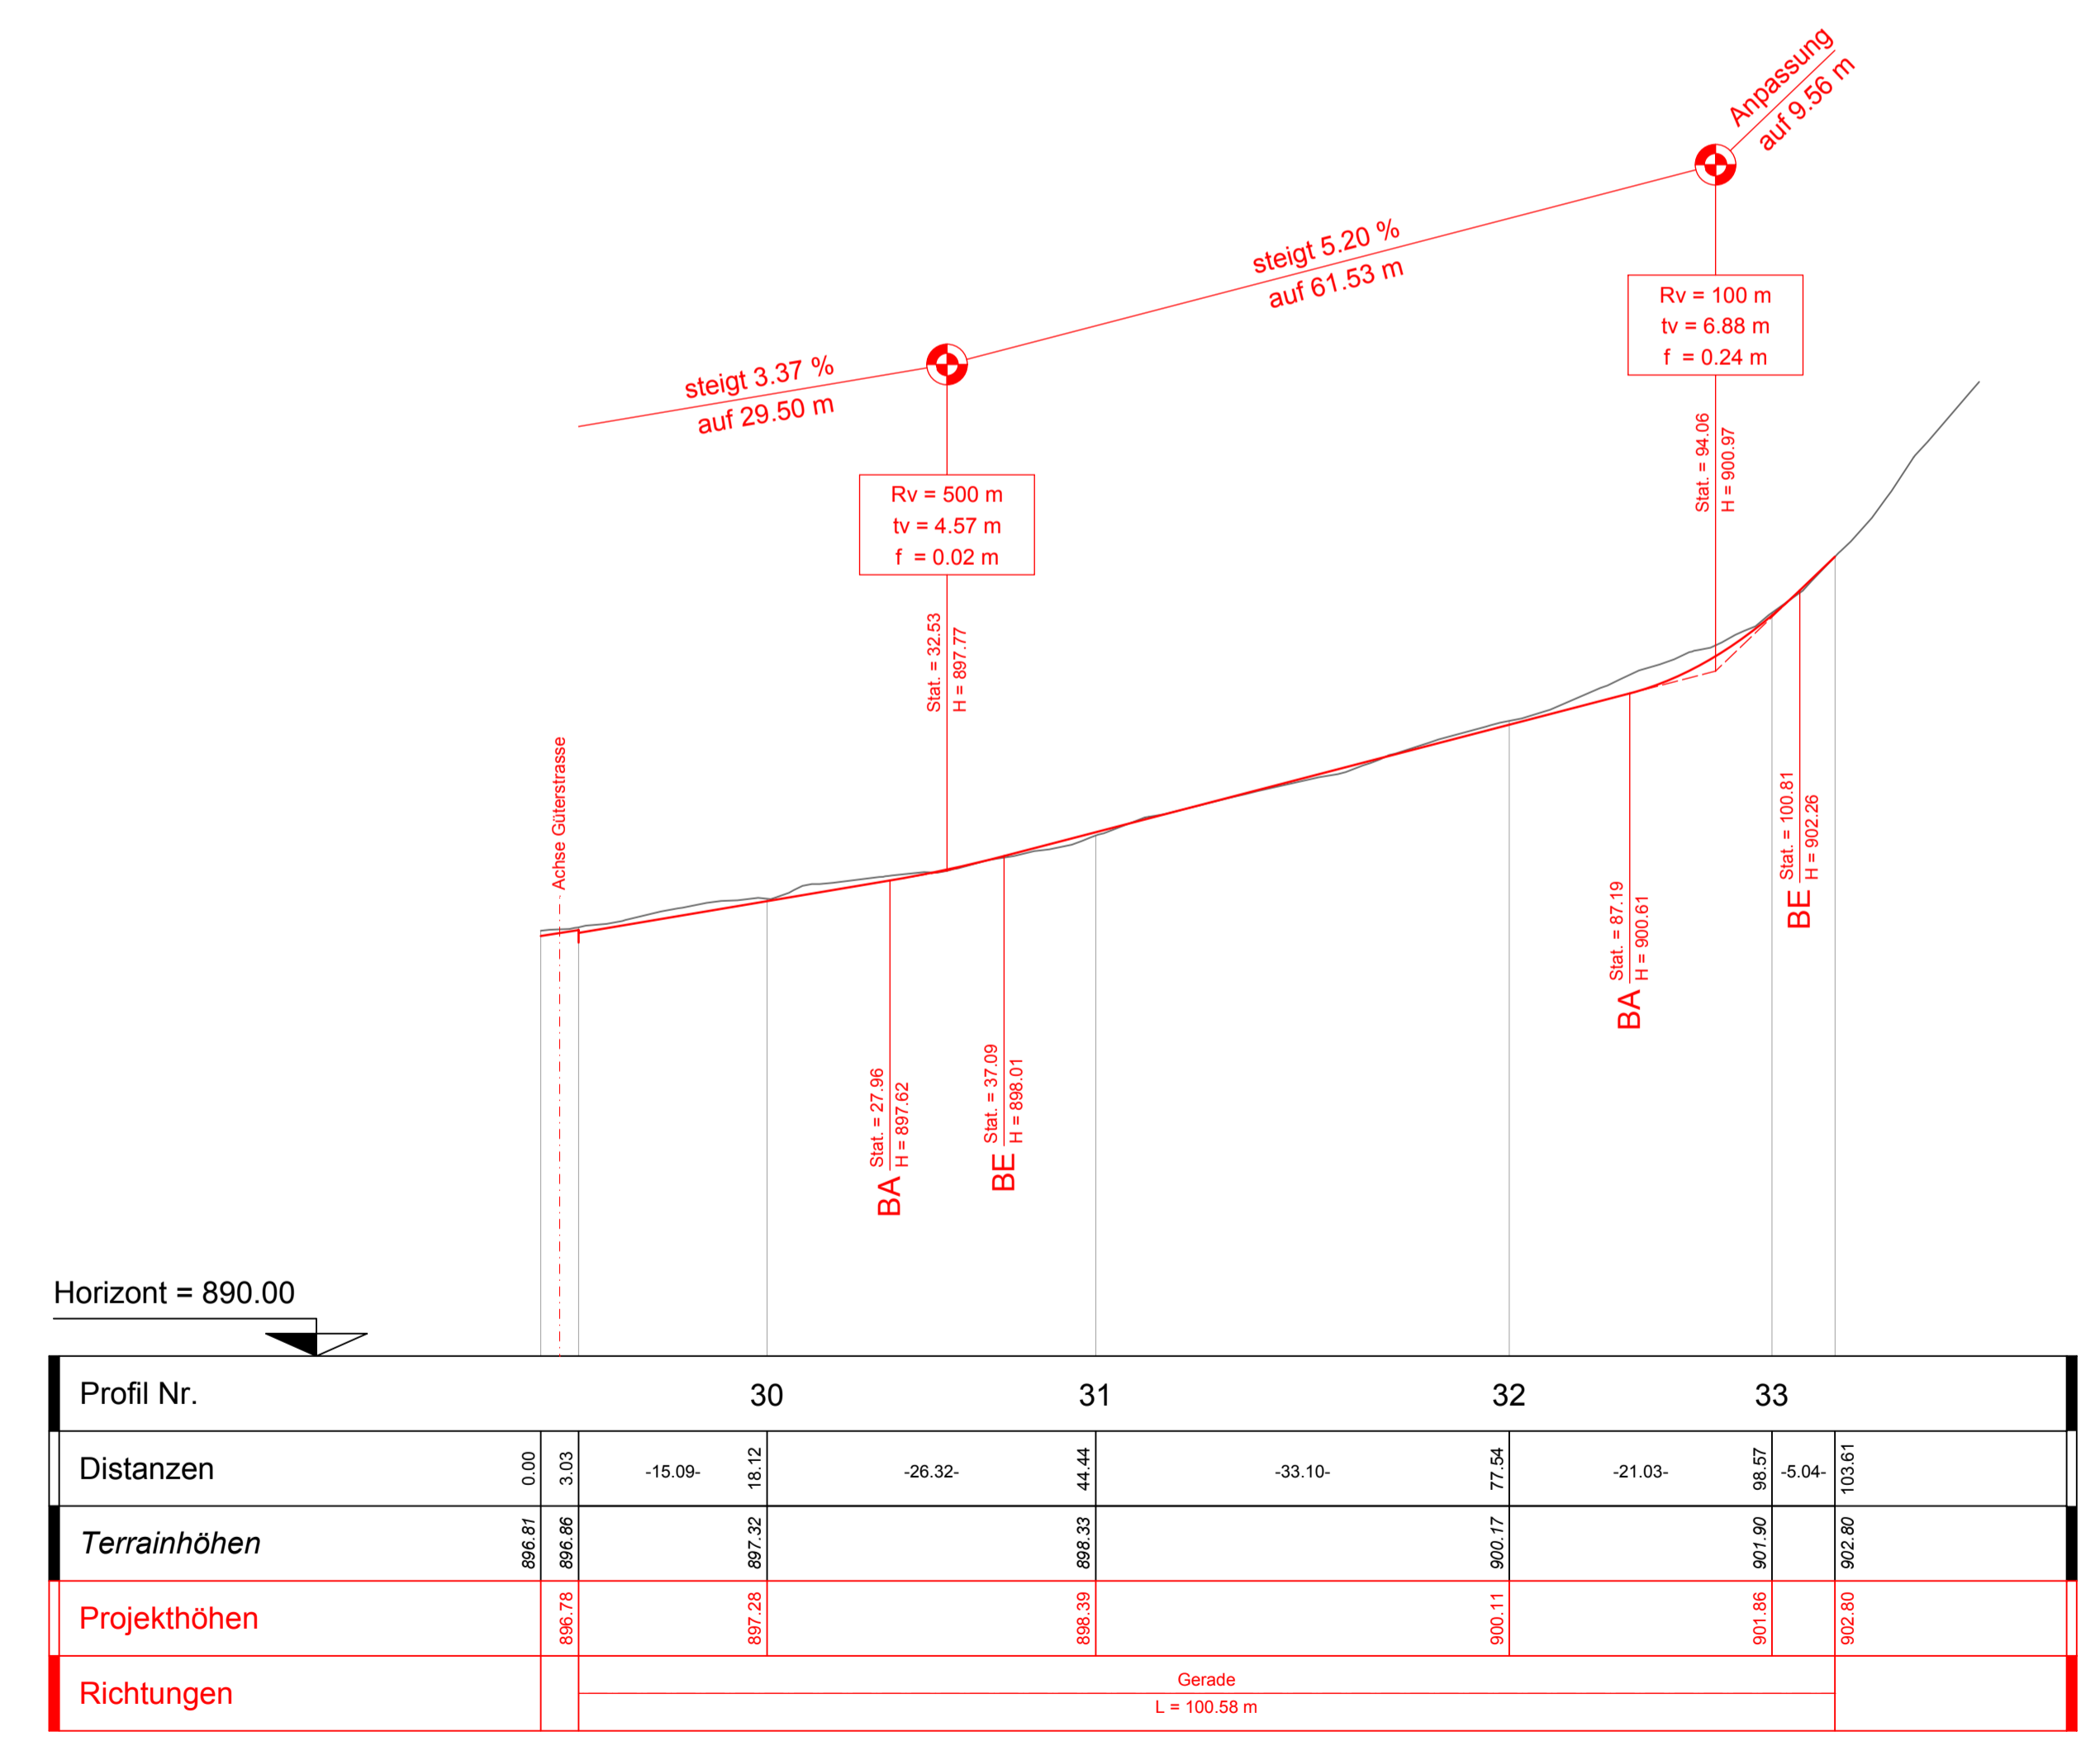

Profil Nr.	30	31	32	33						
Richtungen	Gerade L = 100.58 m									